
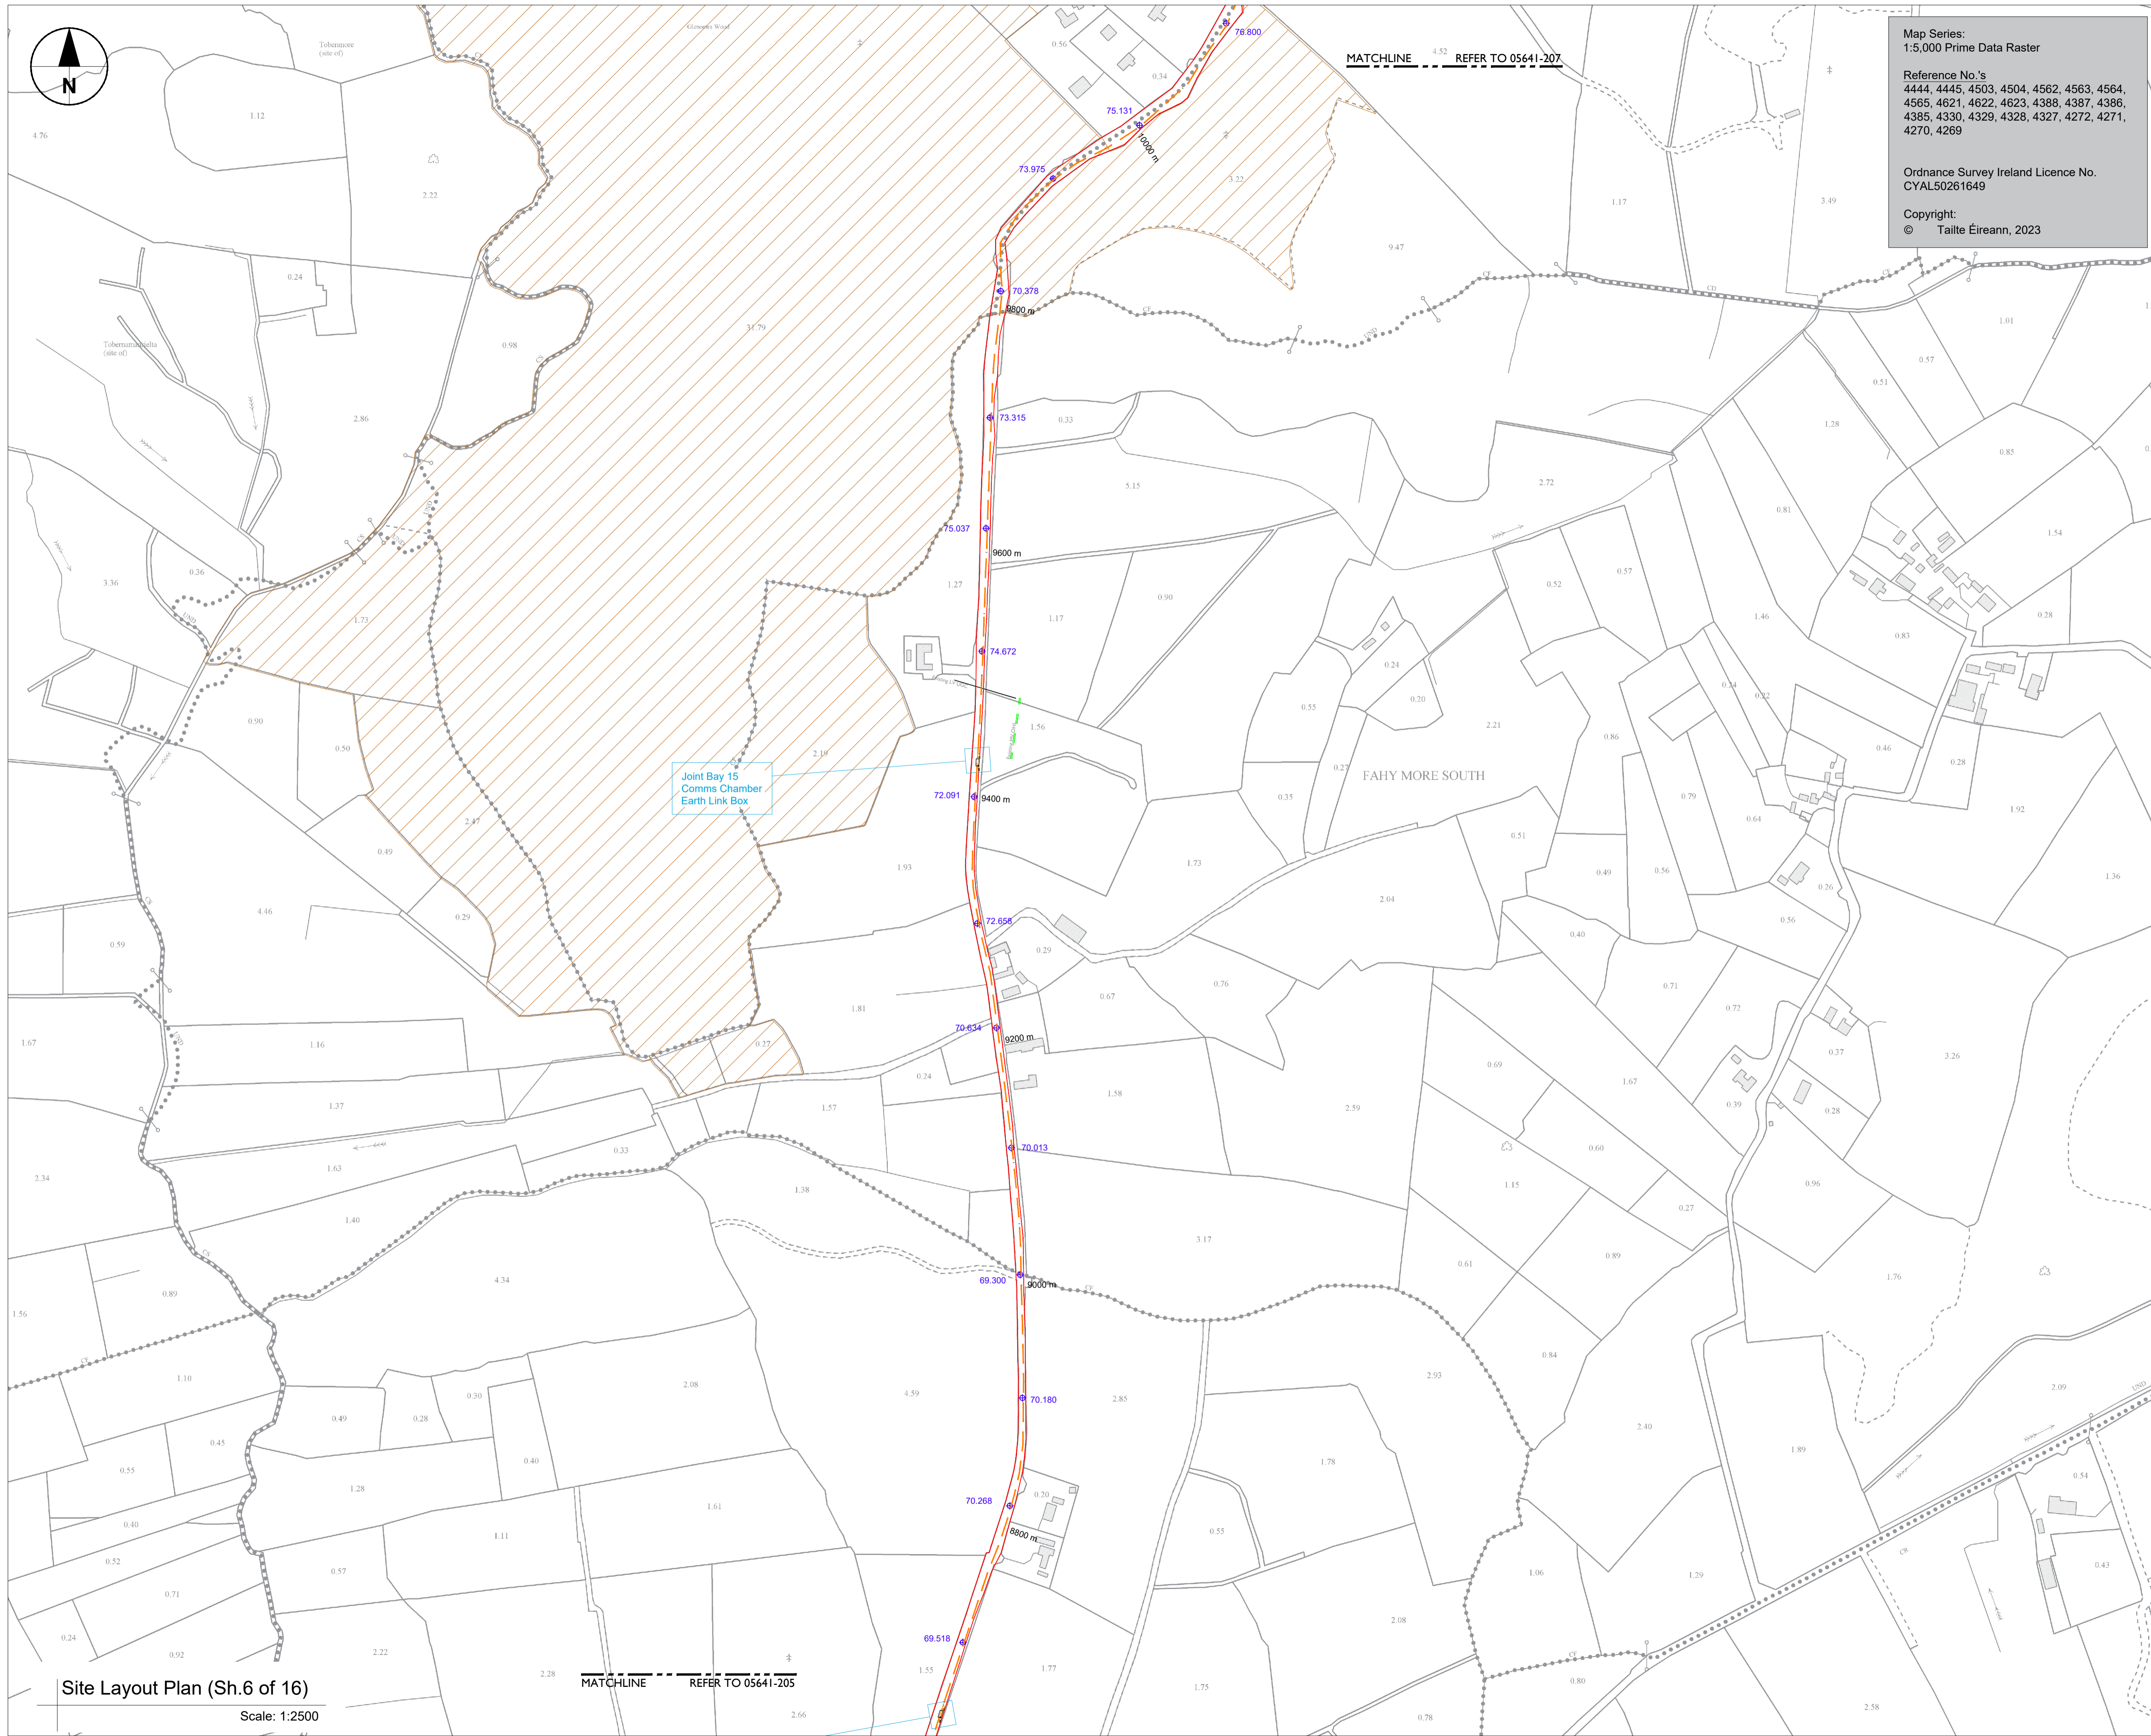


ISO A1 594mm x 841mm

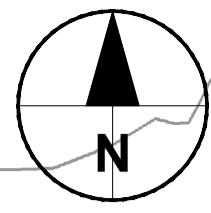

Map Series:
1:5,000 Prime Data Raster

Reference No.'s
4444, 4445, 4503, 4504, 4562, 4563, 4564,
4565, 4621, 4622, 4623, 4388, 4387, 4386,
4385, 4330, 4329, 4328, 4327, 4272, 4271,
4270, 4269

Ordnance Survey Ireland Licence No.
CYAL50261649

Copyright:
© Tailte Éireann, 2023



Head Office
Beenleigh,
Abbeydonney,
Tralee, Co. Kerry
Ireland
Tel: 00353 66 7135710

Regional Office
Basepoint Business Centre
Stroudley Road, Basingstoke,
Hampshire,
RG24 8UP, UK
Tel: 00 44 1256406664

PROJECT

**Carrownagowan Wind Farm
110kV Grid Connection**



NOTES: -

Path of cable route and location of associated Joint Bays, Link Boxes and Comms Chambers may vary depending on site conditions.

Other services may be encountered along the route.

This drawing is to be used only for the purpose of the planning application and is subject to detailed design.

- LEGEND: -**
- 110kV Underground Cable Design Route - - - - -
 - Planning Boundary shown thus - - - - -
 - Joint Bay Locations shown thus
 - Existing levels shown thus ⊕ 79.617
 - Existing ESB OHL MV/LV Networks shown thus - - - - -
 - Special Area of Conservation shown thus
 - Existing ESB UG MV/LV Networks shown thus - - - - -

ISSUE/REVISION

I/R	DATE	DESCRIPTION
P06	09.11.23	Issued for Planning
P05	07.07.23	Issued for Planning
P04	09.06.23	Issued for Planning
P03	25.11.22	Issued for Planning
P02	27.03.20	Issued for Planning
P01	29.11.19	Issued for Planning
00	04.03.19	Issued for Information

PROJECT NUMBER
05-641

SHEET TITLE
Site Layout Plan
Sheet 6 of 16

SHEET NUMBER
05641-206

Project Management Initials: Designer: CH Checked: DB Approved: RG