


ISO A1 594mm x 841mm  
 Project Management Initials: Designer: CH Checked: DB Approved: RG

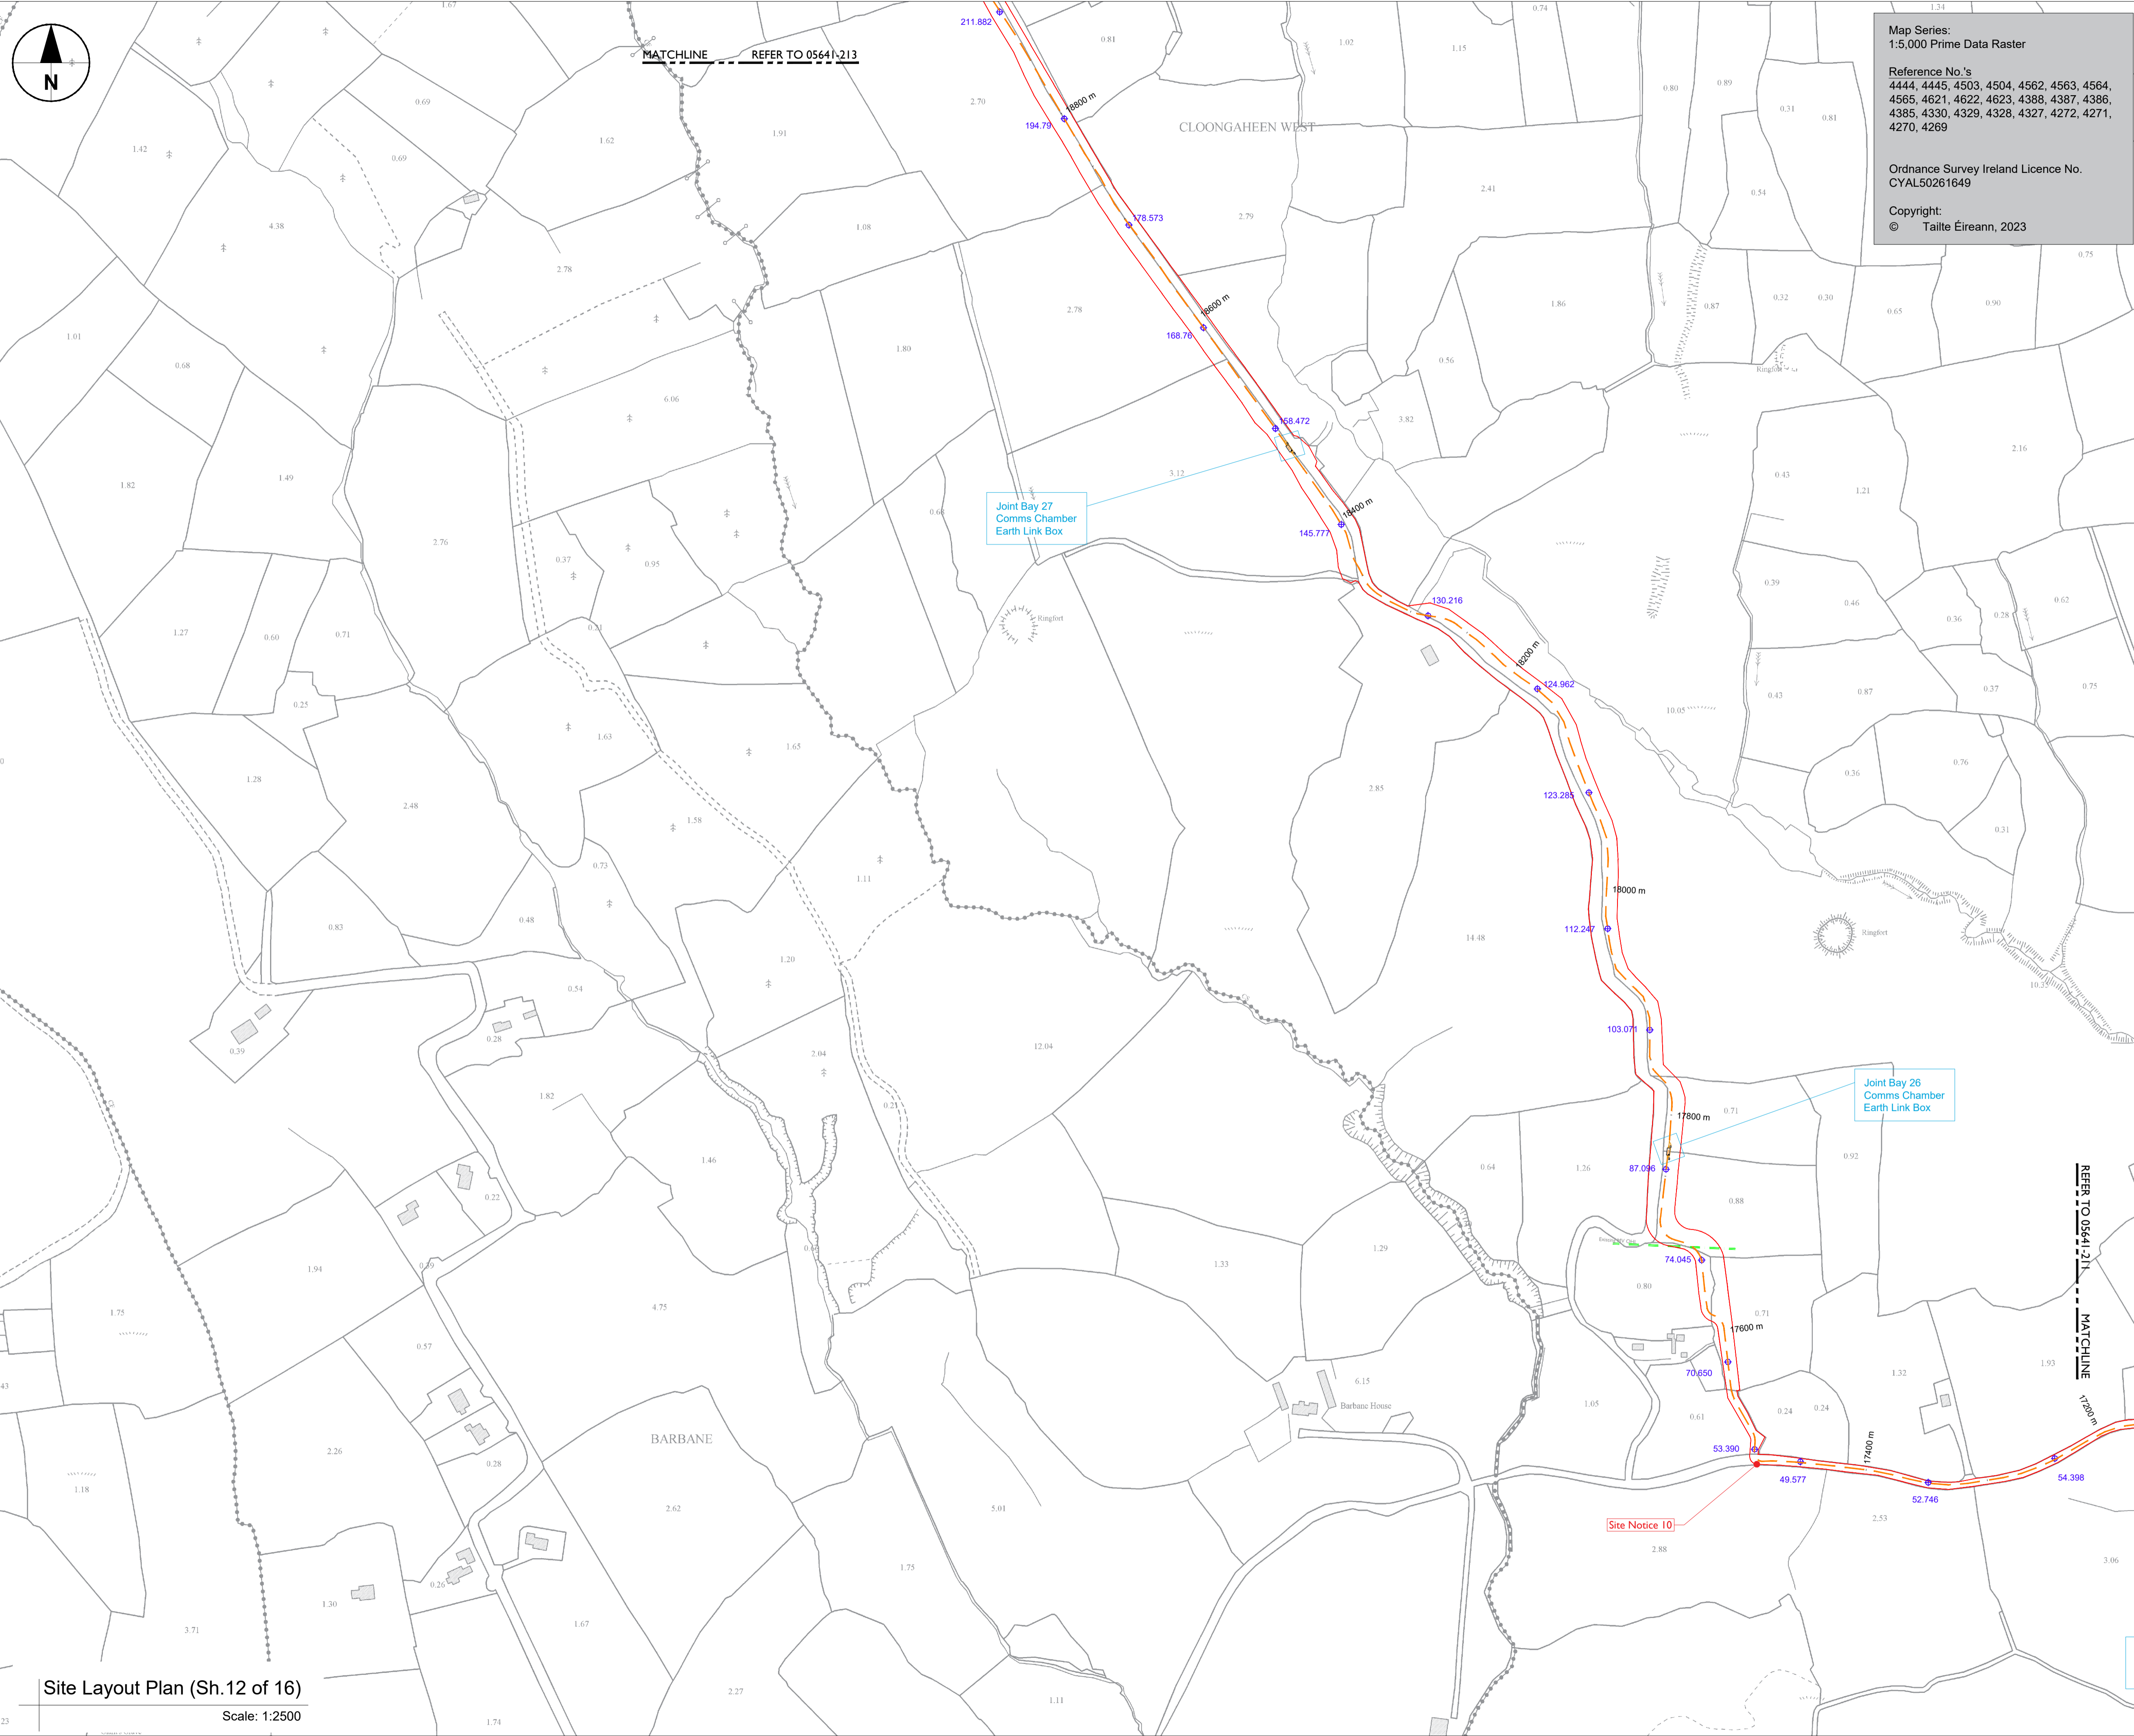

Map Series:  
 1:5,000 Prime Data Raster  
 Reference No.'s  
 4444, 4445, 4503, 4504, 4562, 4563, 4564,  
 4565, 4621, 4622, 4623, 4388, 4387, 4386,  
 4385, 4330, 4329, 4328, 4327, 4272, 4271,  
 4270, 4269  
 Ordnance Survey Ireland Licence No.  
 CYAL50261649  
 Copyright:  
 © Tailte Éireann, 2023

**tli GROUP**

Head Office  
 Beenleigh,  
 Abbeydonney,  
 Tralee, Co. Kerry  
 Ireland  
 Tel: 00353 66 7135710

Regional Office  
 Basepoint Business Centre  
 Stroudley Road, Basingstoke,  
 Hampshire,  
 RG24 8UP, UK  
 Tel: 00 44 1256406664

**PROJECT**

**Carrownagowan Wind Farm  
 110kV Grid Connection**



**NOTES: -**

Path of cable route and location of associated Joint Bays, Link Boxes and Comms Chambers may vary depending on site conditions.

Other services may be encountered along the route.

This drawing is to be used only for the purpose of the planning application and is subject to detailed design.

**LEGEND: -**

110kV Underground Cable Design Route ---

Planning Boundary shown thus ---

Joint Bay Locations shown thus □

Existing levels shown thus ⊕ 79.617

Existing ESB OHL MV/LV Networks shown thus ---

**ISSUE/REVISION**

NO	DATE	DESCRIPTION
P06	09.11.23	Issued for Planning
P05	07.07.23	Issued for Planning
P04	09.06.23	Issued for Planning
P03	25.11.22	Issued for Planning
P02	27.03.20	Issued for Planning
P01	29.11.19	Issued for Planning
00	04.03.19	Issued for Information
I/R	DATE	DESCRIPTION

**PROJECT NUMBER**  
 05-641

**SHEET TITLE**  
 Site Layout Plan  
 Sheet 12 of 16

**SHEET NUMBER**  
 05641-212

Site Layout Plan (Sh.12 of 16)  
 Scale: 1:2500